


# EXHIBIT A

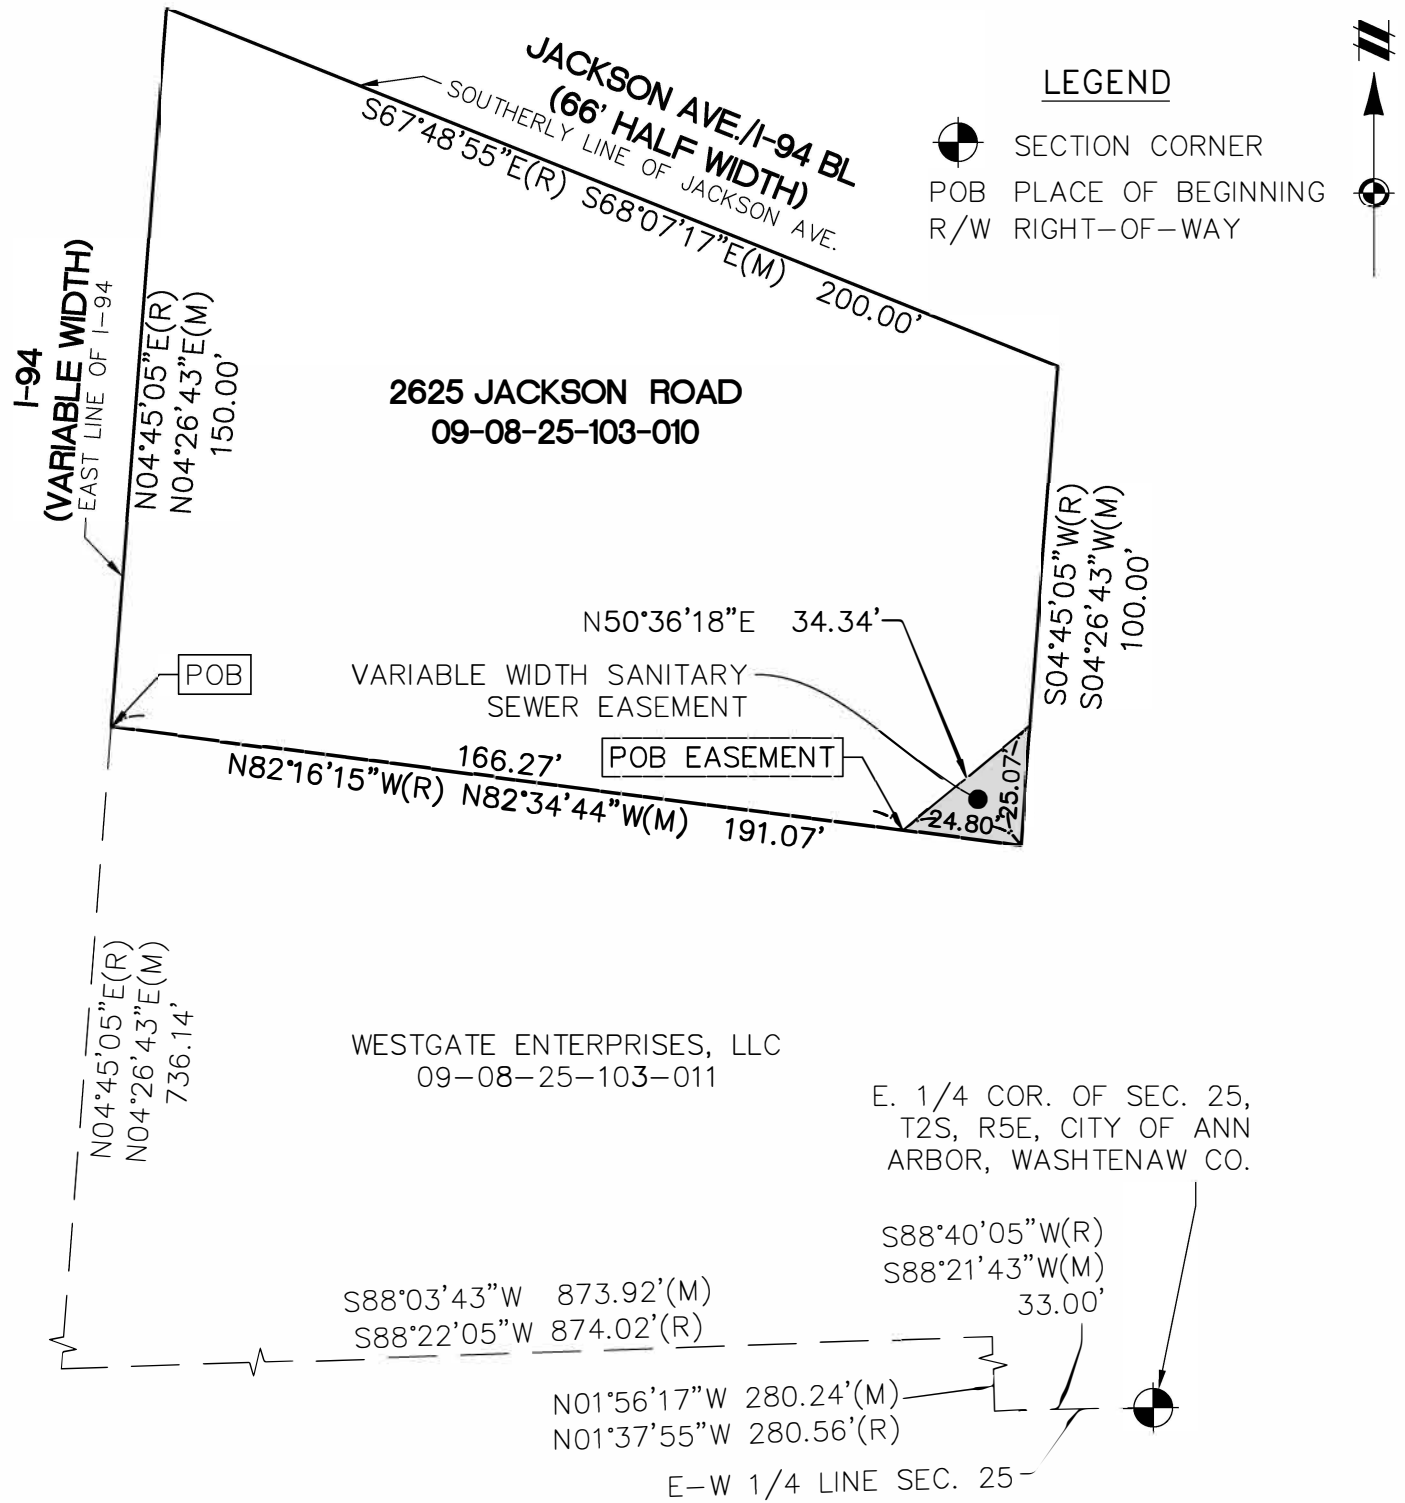

CLIENT 2625 JACKSON LLC	JOB: 14000281	CAD 14000281EA-01
	DR. SW	CH. CK
SKETCH AND DESCRIPTION OF A VARIABLE WIDTH SANITARY SEWER EASEMENT LOCATED IN	BOOK NA	PG. NA
	SHEET 1 OF 2	DATE: 7-31-2017
SECTION 25 TOWN 2 SOUTH, RANGE 5 EAST CITY OF ANN ARBOR WASHTENAW COUNTY, MI	FILE CODE: EA-01	
SCALE: 1 INCH = 40 FEET		
	<b>ATWELL</b> 866.850.4200 www.atwell-group.com TWO TOWNE SQUARE, SUITE 700 SOUTHFIELD, MI 48076 248.447.2000	